

BENCH MARKS	

ENGINEER'S SEAL

AS-BUILT INFORMATION	
BY	DATE

LEGEND	
EXISTING	
—	PROPERTY LINE
---	SETBACK
~	10' ELEVATION CONTOURS
~	2' ELEVATION CONTOURS
XXXX	100YR FLOODPLAIN
XXXX	ENVIRONMENTALLY SENSITIVE AREA
++++	PRAIRIE DOG COLONY
XXXX	SLOPE KEEPOUT AREA
DH-115	115kV OVERHEAD TRANSMISSION LINE
PROPOSED	
---	SITE BOUNDARY
---	LIMITS OF DISTURBANCE (LOD)
X X	FENCE
----	STORM WATER POND
XXXX	AES SUBSTATION
----	INTERIOR ROADS
----	LAYDOWN AREA
MV	UG MV FEEDER
⚡	XFMR SKID
	PV PANELS


REVISIONS	
NO.	DATE

Bohannon Huston
www.bhinc.com 800.877.5332

DESIGN	
DESIGNED BY	DRAWN BY
GB	AR
CHECKED BY	
GB	

RANCHO VIEJO SOLAR LLC
OVERALL PLAN


Thu, 26-Jan-2023 - 2:28pm. Plotted by: ARONERO
P:\20230219\CDDP\Plans\General\20230219_overall_solar_plan.dwg

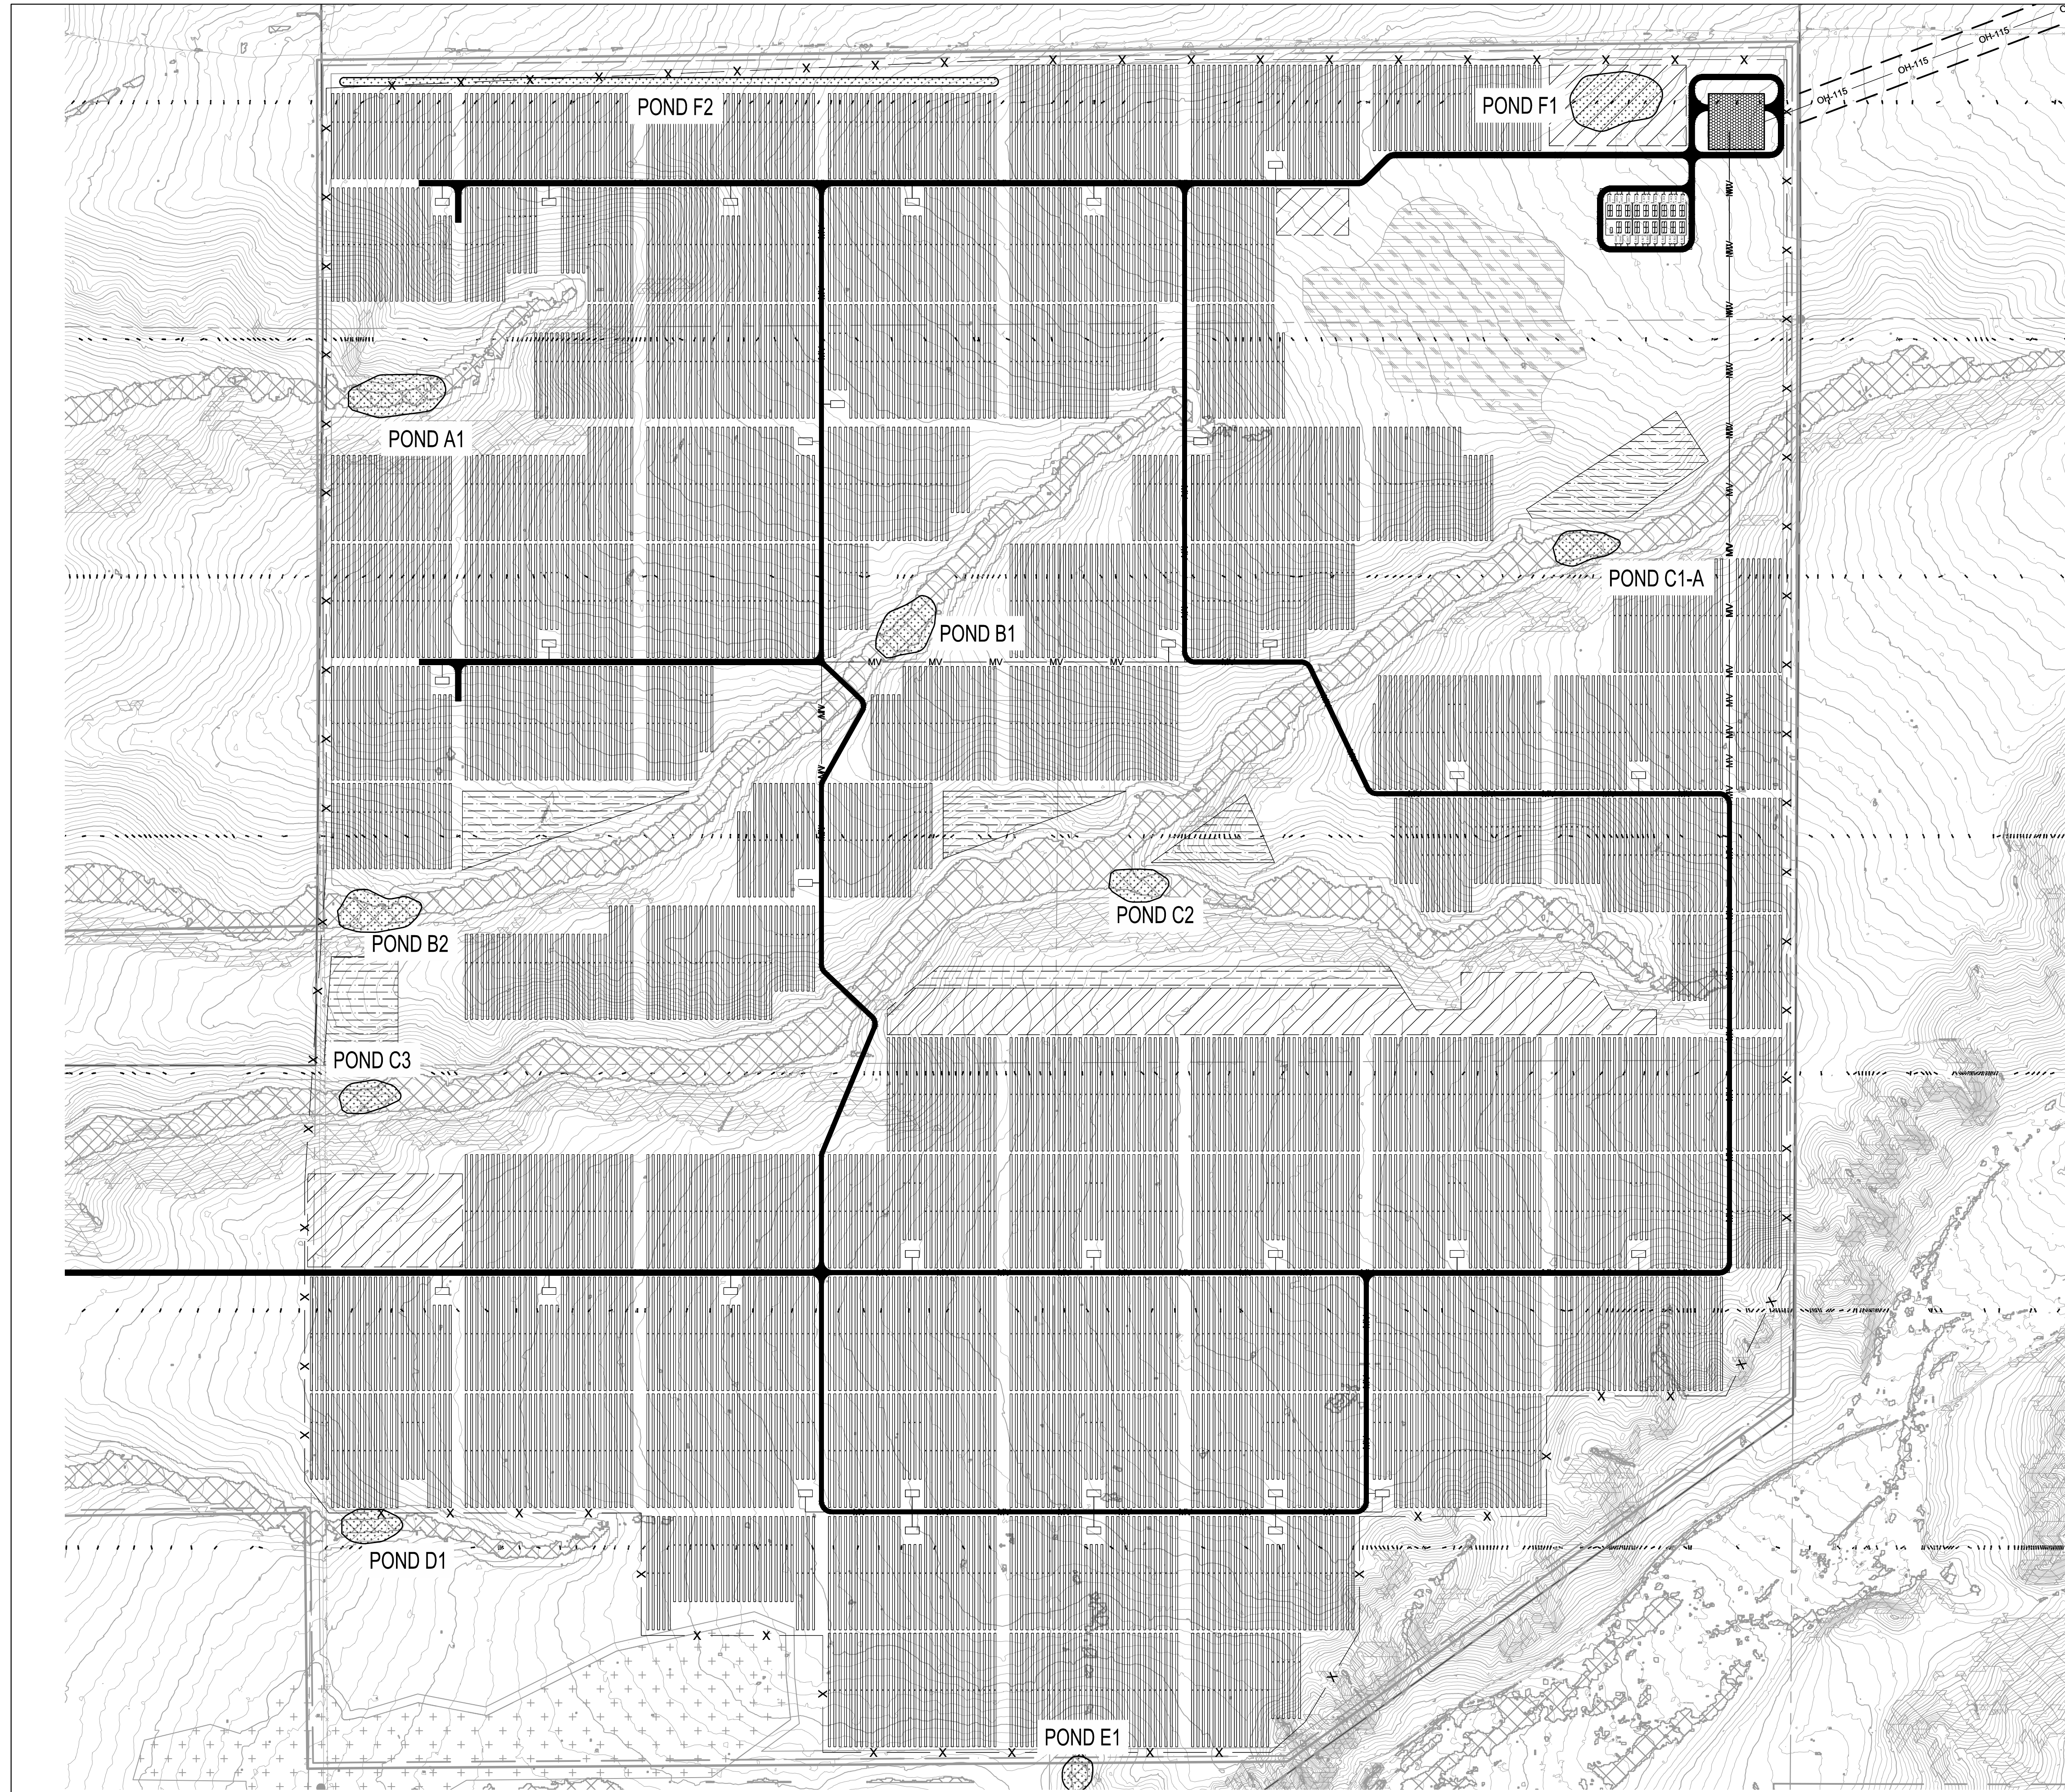

Tu, 26-Jan-2023 - 2:29pm. Plotted by: ARONERO
 P:\20230219\CDDP\Plan\General\20230219_04a_dgn.dwg

LEGEND

EXISTING	
	PROPERTY LINE
	SETBACK
	10' ELEVATION CONTOURS
	2' ELEVATION CONTOURS
	100YR FLOODPLAIN
	ENVIRONMENTALLY SENSITIVE AREA
	PRAIRIE DOG COLONY
	SLOPE KEEPOUT AREA
	115KV OVERHEAD TRANSMISSION LINE
PROPOSED	
	SITE BOUNDARY
	LIMITS OF DISTURBANCE (LOD)
	FENCE
	STORM WATER POND
	AES SUBSTATION
	INTERIOR ROADS
	LAYDOWN AREA
	UG MV FEEDER
	XFMR SKID
	PV PANELS

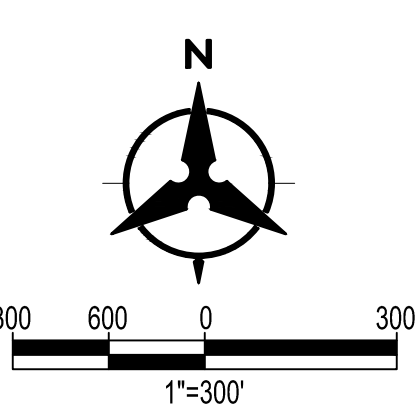

BENCH MARKS

ENGINEER'S SEAL

AS-BUILT INFORMATION

BY	CONTRACTOR	DATE

REVISIONS

NO.	DATE



**RANCHO VIEJO SOLAR LLC
 OVERALL PLAN**

BHI PROJECT NO.	20230219	DWG NO.		SHEET		OF	
-----------------	----------	---------	--	-------	--	----	--

DESIGN

DESIGNED BY	GB	CHECKED BY	GB	DRAWN BY	AR
-------------	----	------------	----	----------	----